


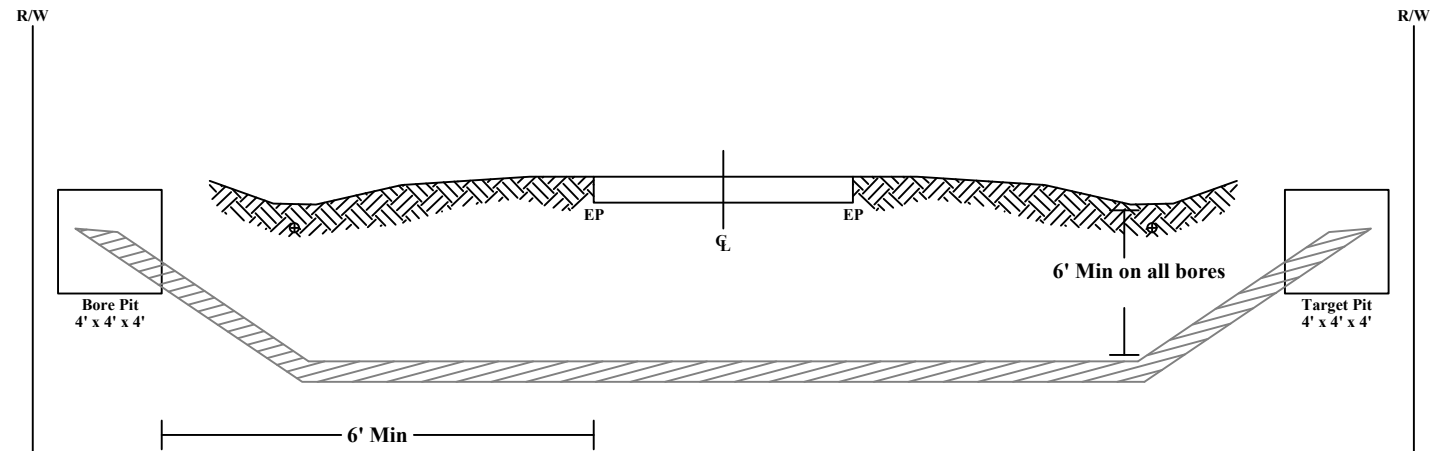

- **No excavation within the influence of the pavement.**
- **Place end marker with utility owner's name describing conduit at all new structures.**
- **ONLY at grade structures/vaults will be permitted.**
- **ANY utility to be crossed shall be exposed.**
- **Bore Pit to be backfilled and compacted in 6" lifts with material removed**
- **Area shall be seeded according Item 659, unless otherwise specified by County Engineer**
- **Flow of ditch must be maintained at all times**
- **Any existing tiles damaged shall be replaced with the same size N-12 plastic or similar approved material, including all couplings**
- **Pickaway County Engineer Inspector shall be contacted to view open trench prior to placement of any backfill by the contractor**
- **Bore log will be required at the conclusion of the project, including at least depth and distance from the edge of pavement**

Minimum Standards for Directional Boring Under Within Right of Way

Pickaway County Engineer

Dep. Pickaway County Engineer

Approved:

1/22/07

Revised **10/14/25**

**Directional Boring
Within Right of Way**

