
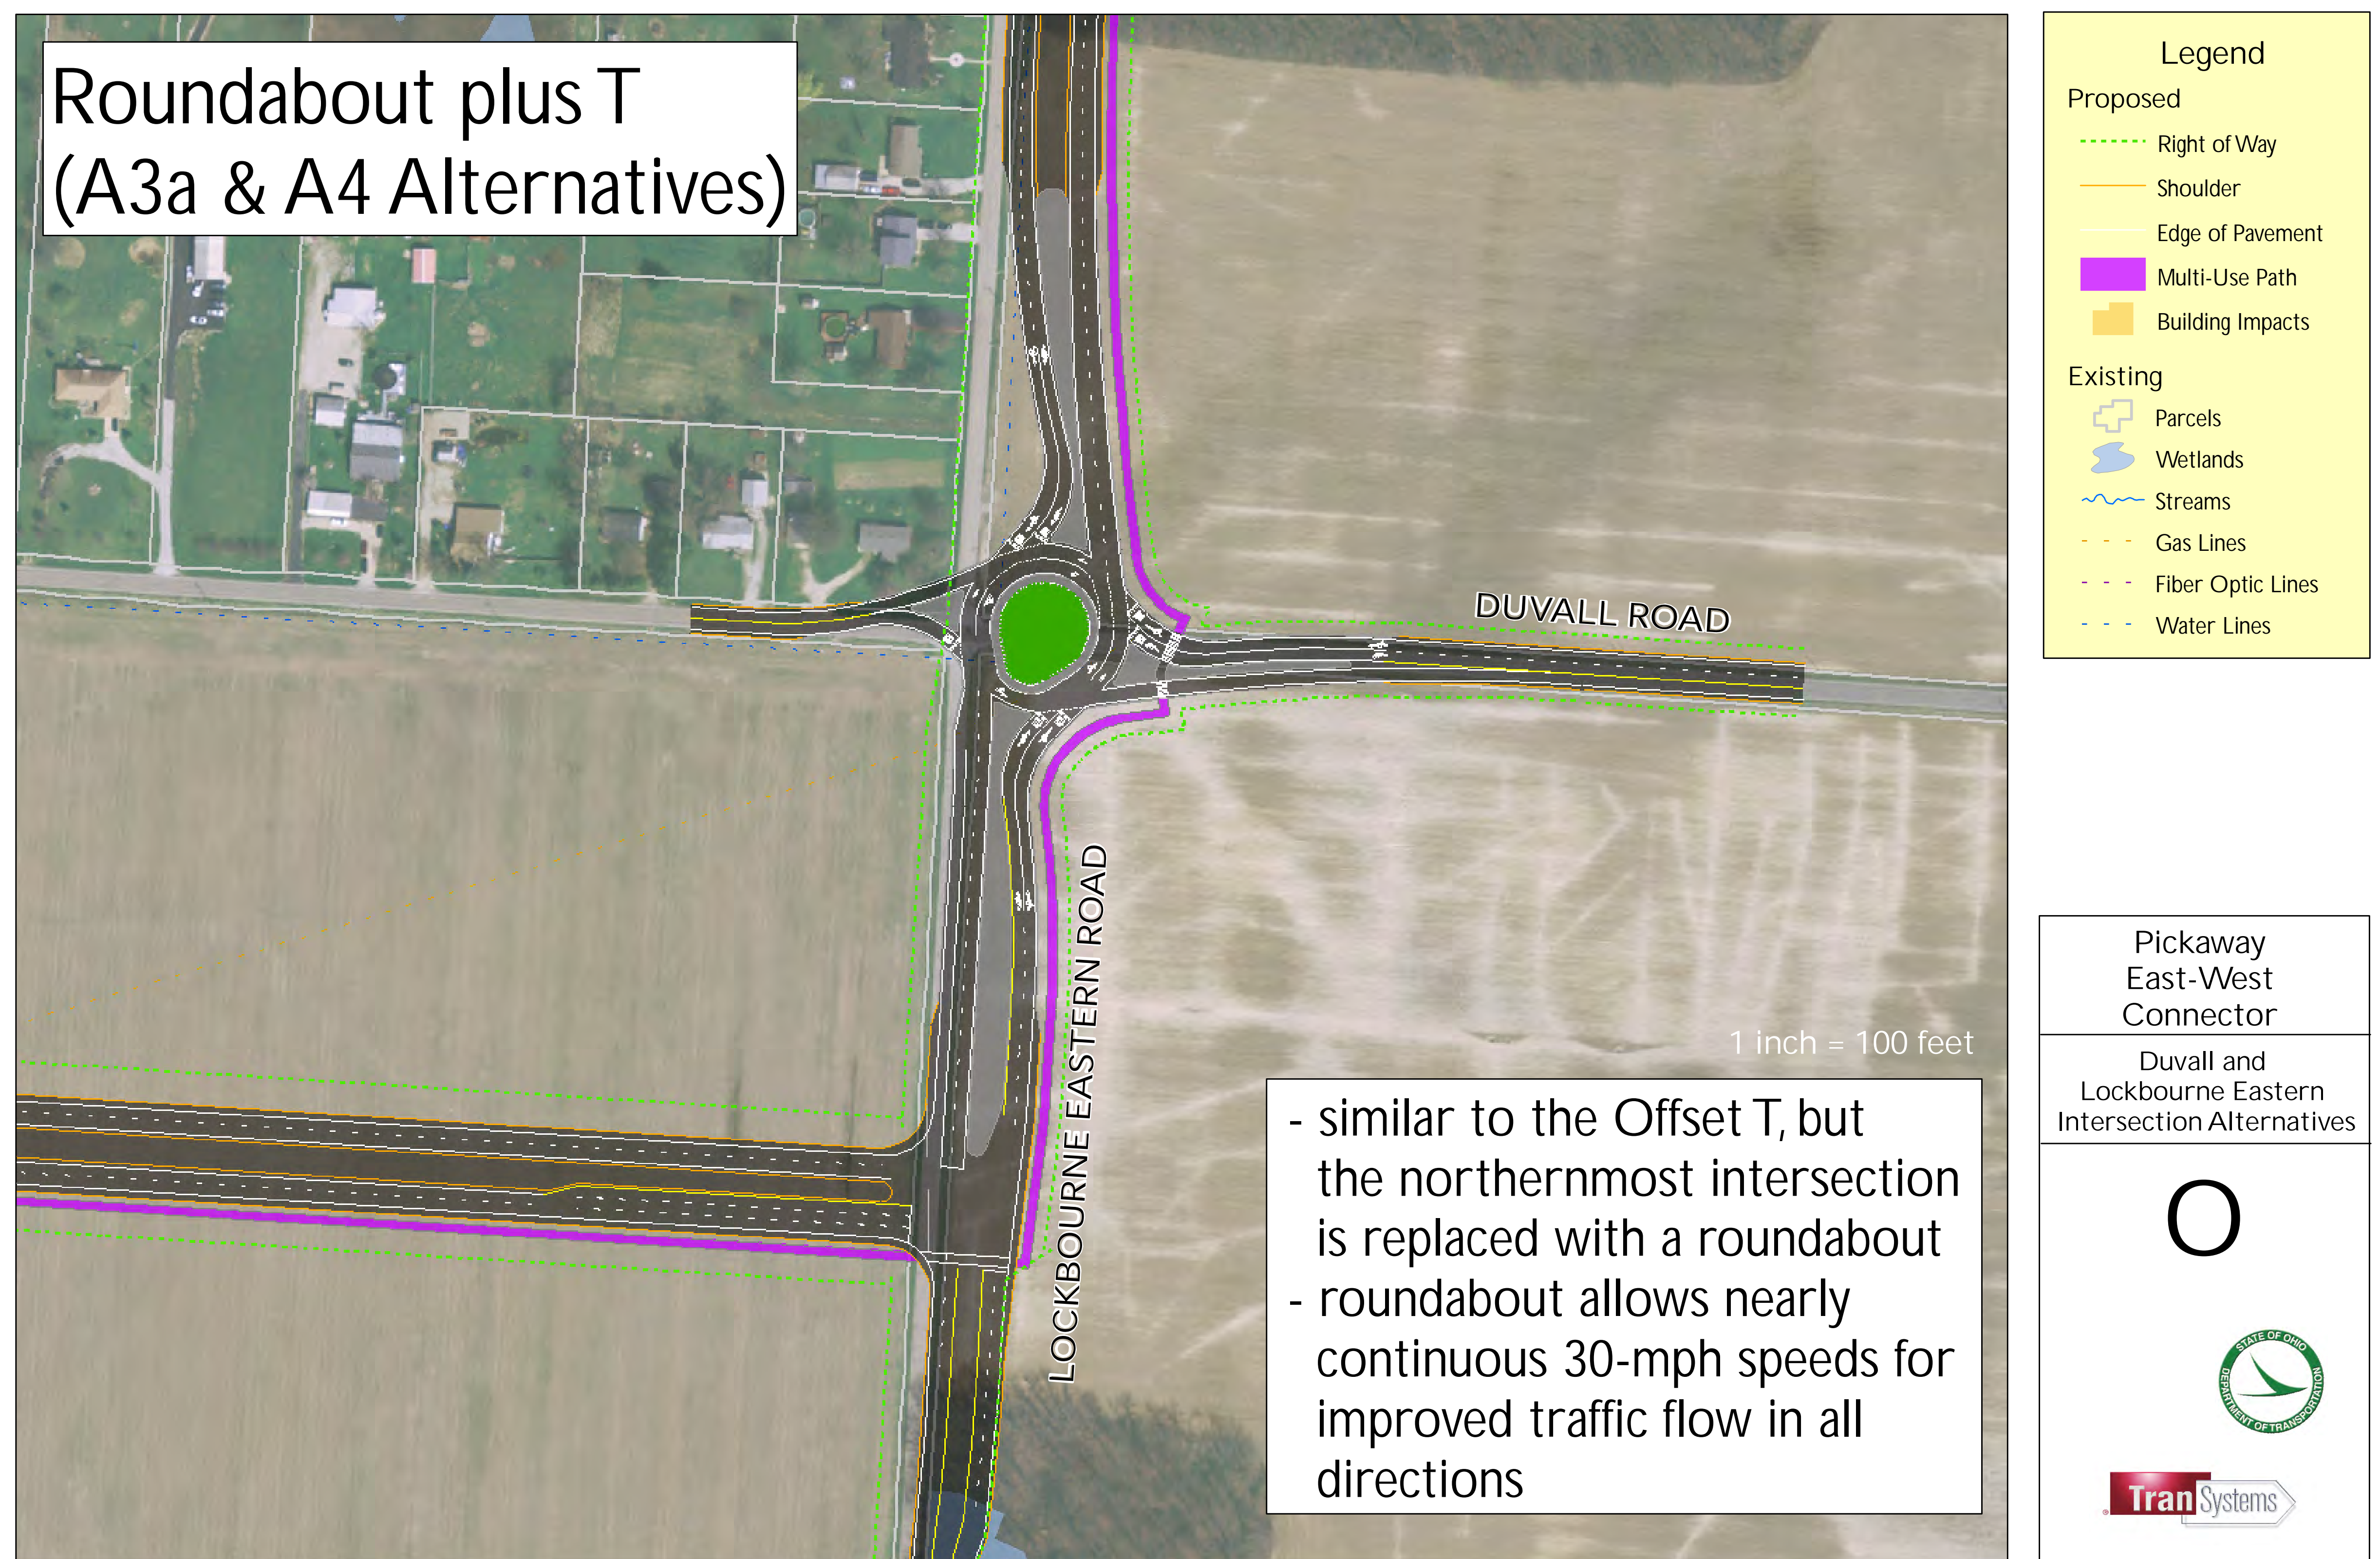
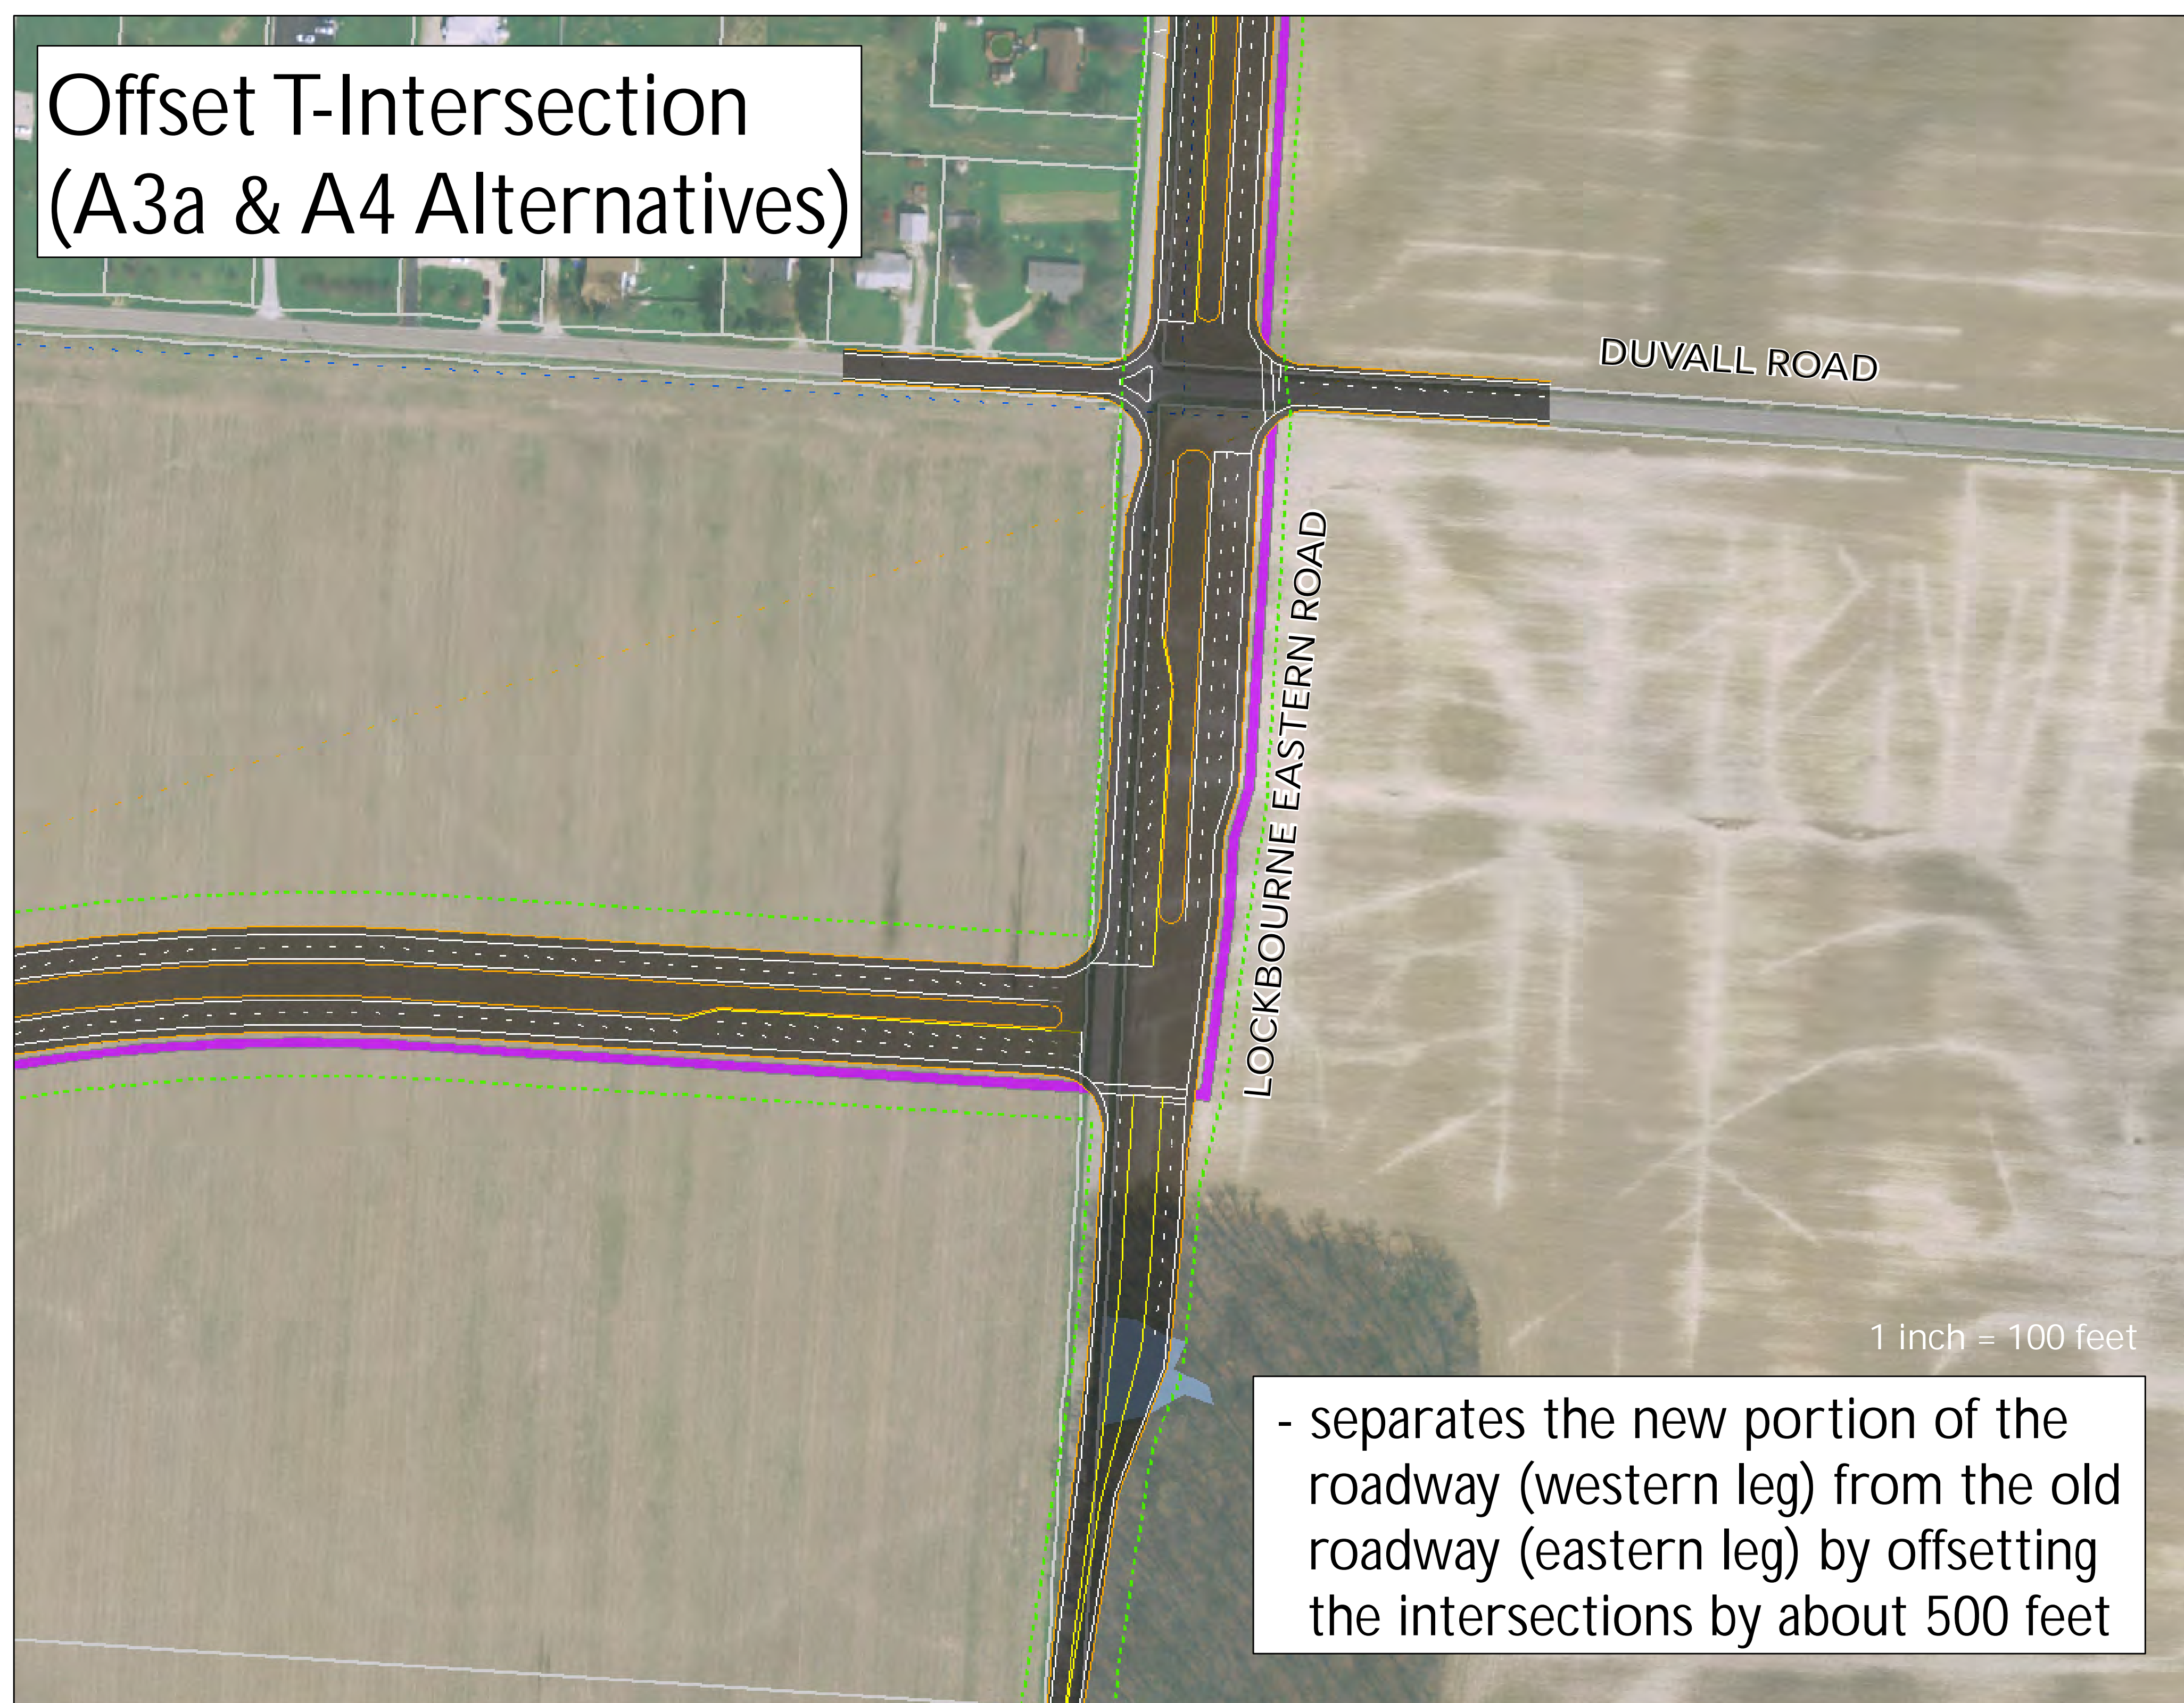


Duvall and Lockbourne Eastern Intersection Alternatives

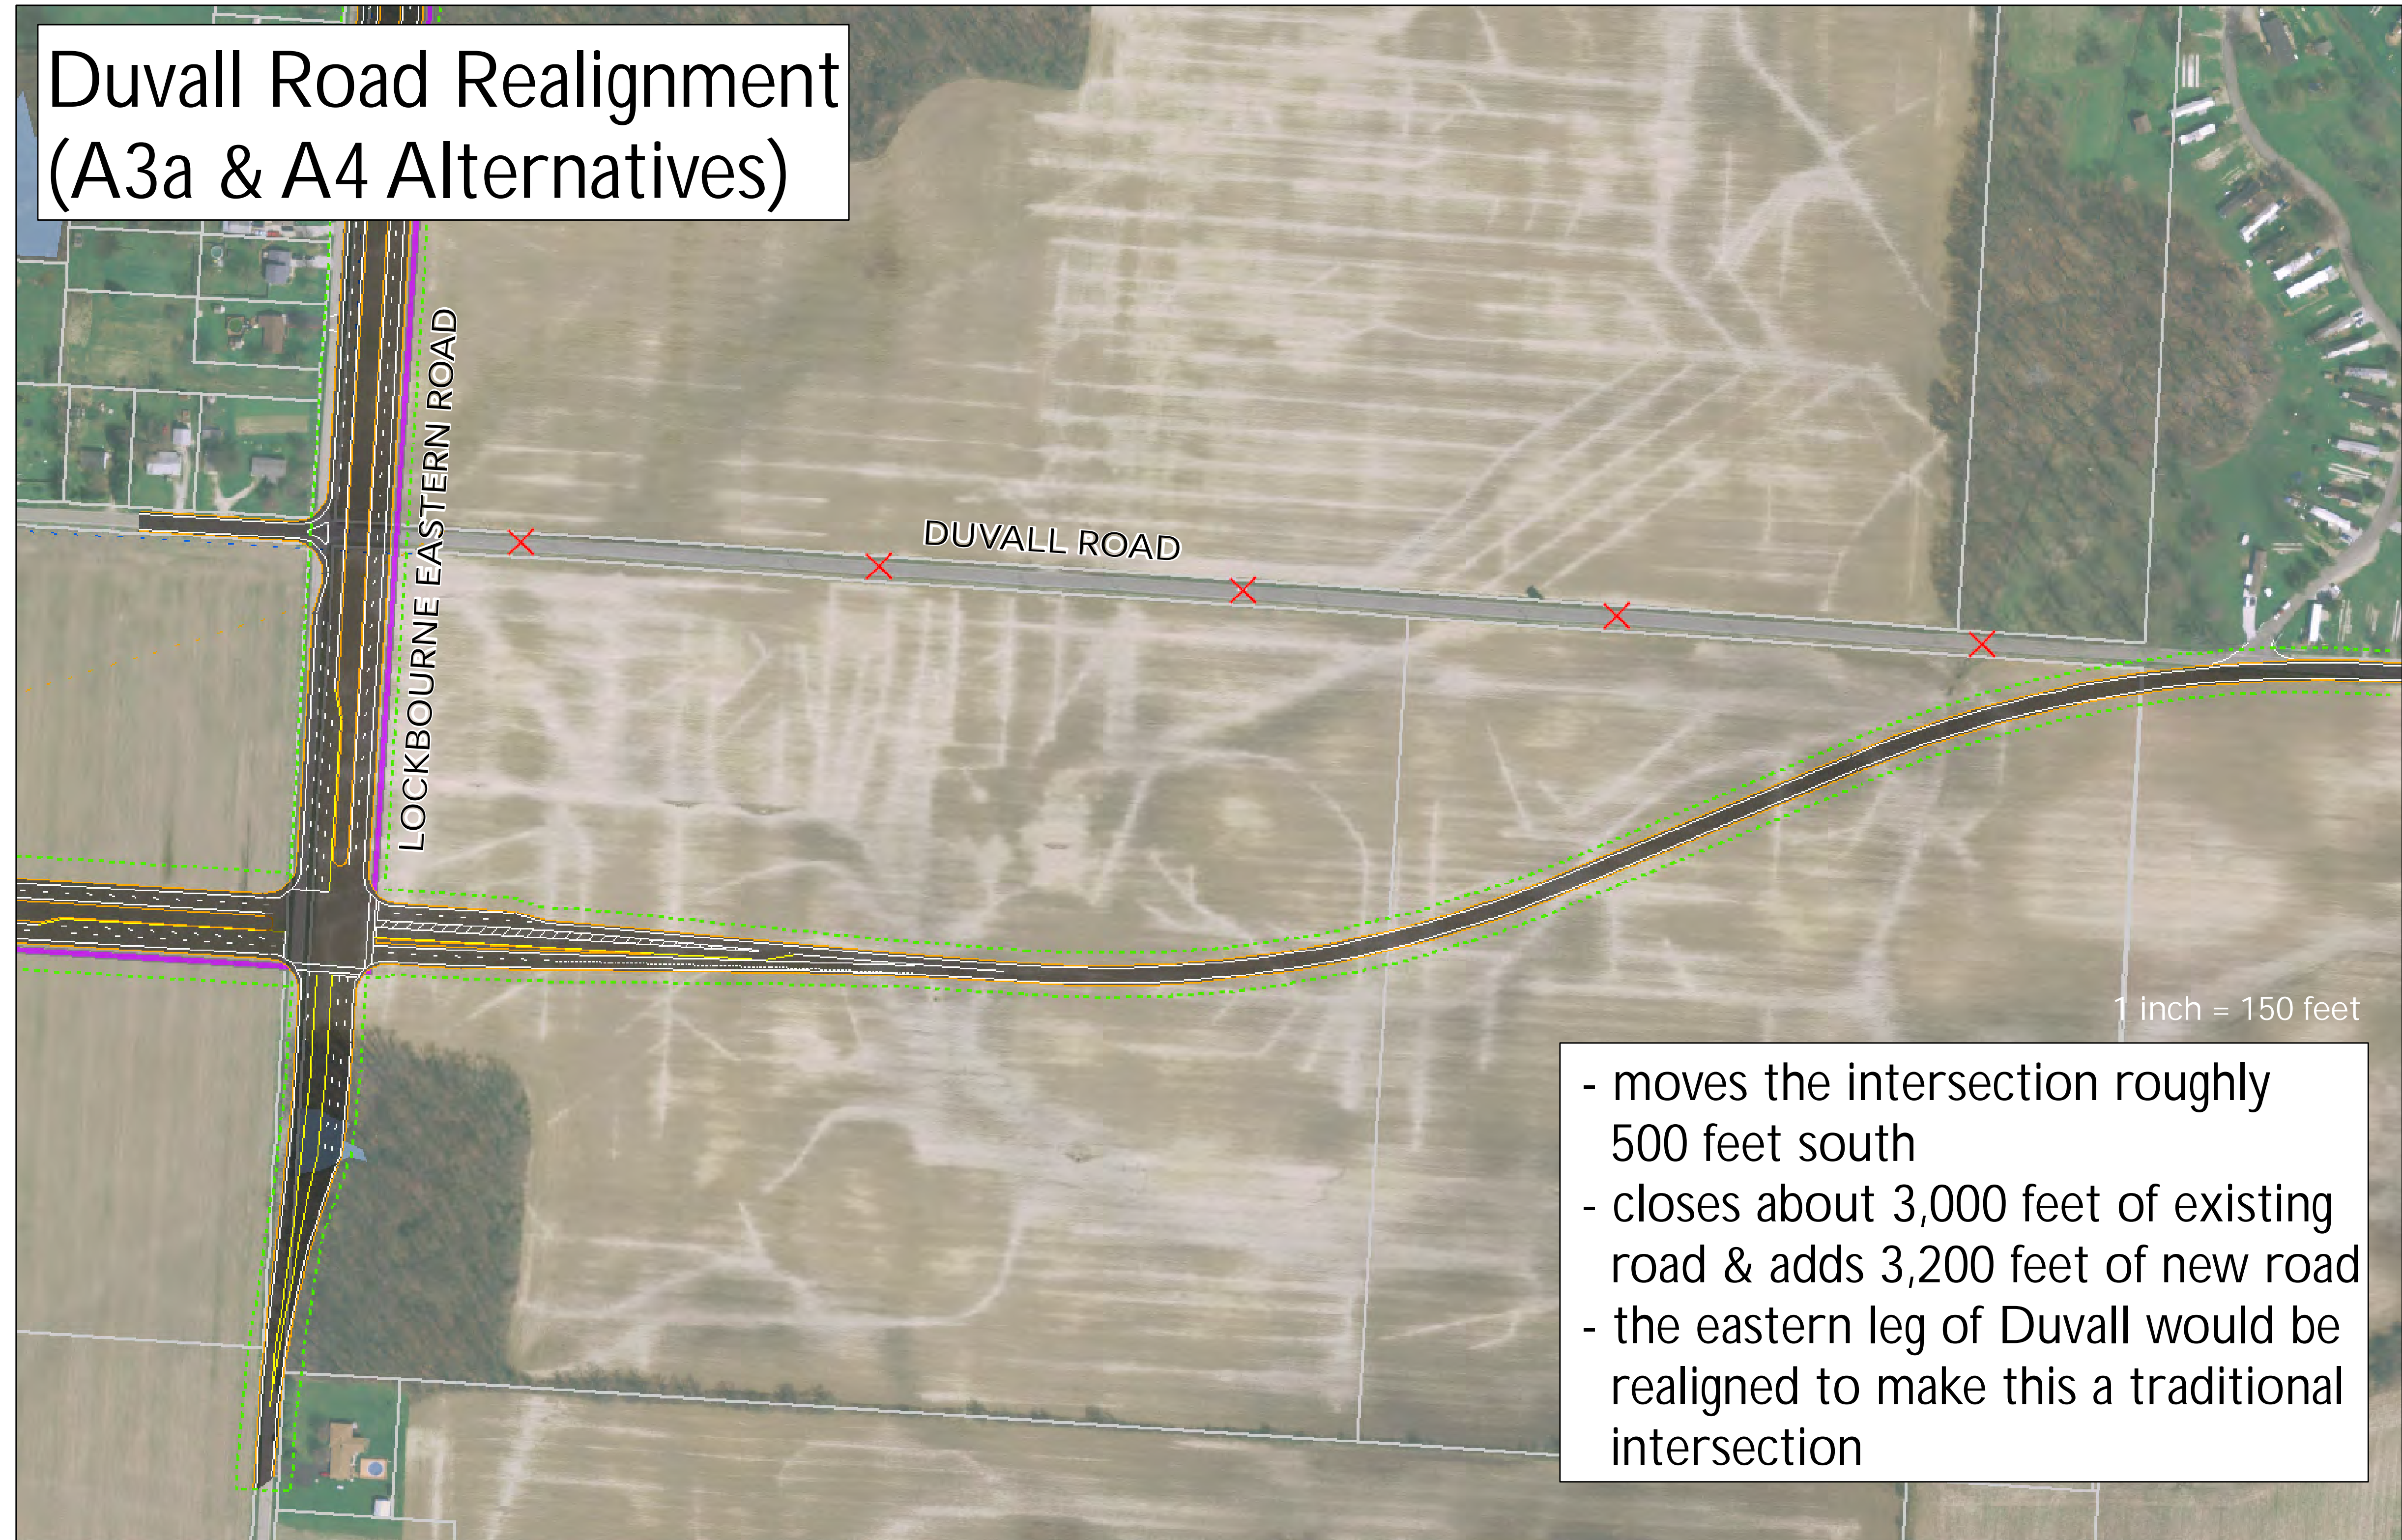

Legend

Proposed

- Right of Way
- Shoulder
- Edge of Pavement
- Multi-Use Path
- Building Impacts

Existing

- Parcels
- Wetlands
- Streams
- Gas Lines
- Fiber Optic Lines
- Water Lines

Pickaway East-West Connector

Duvall and Lockbourne Eastern Intersection Alternatives