



Typical Section Renderings

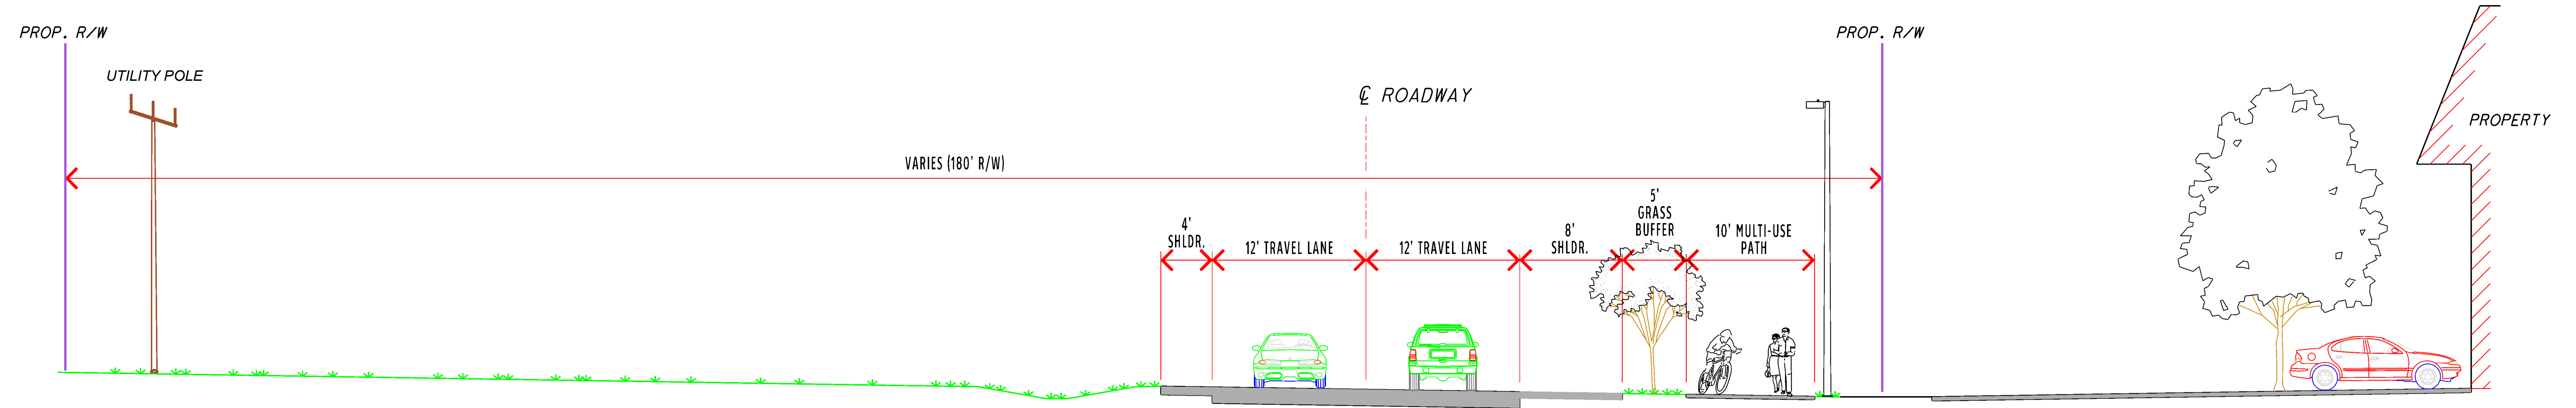

Phase One - 2 Lanes

(not to scale)

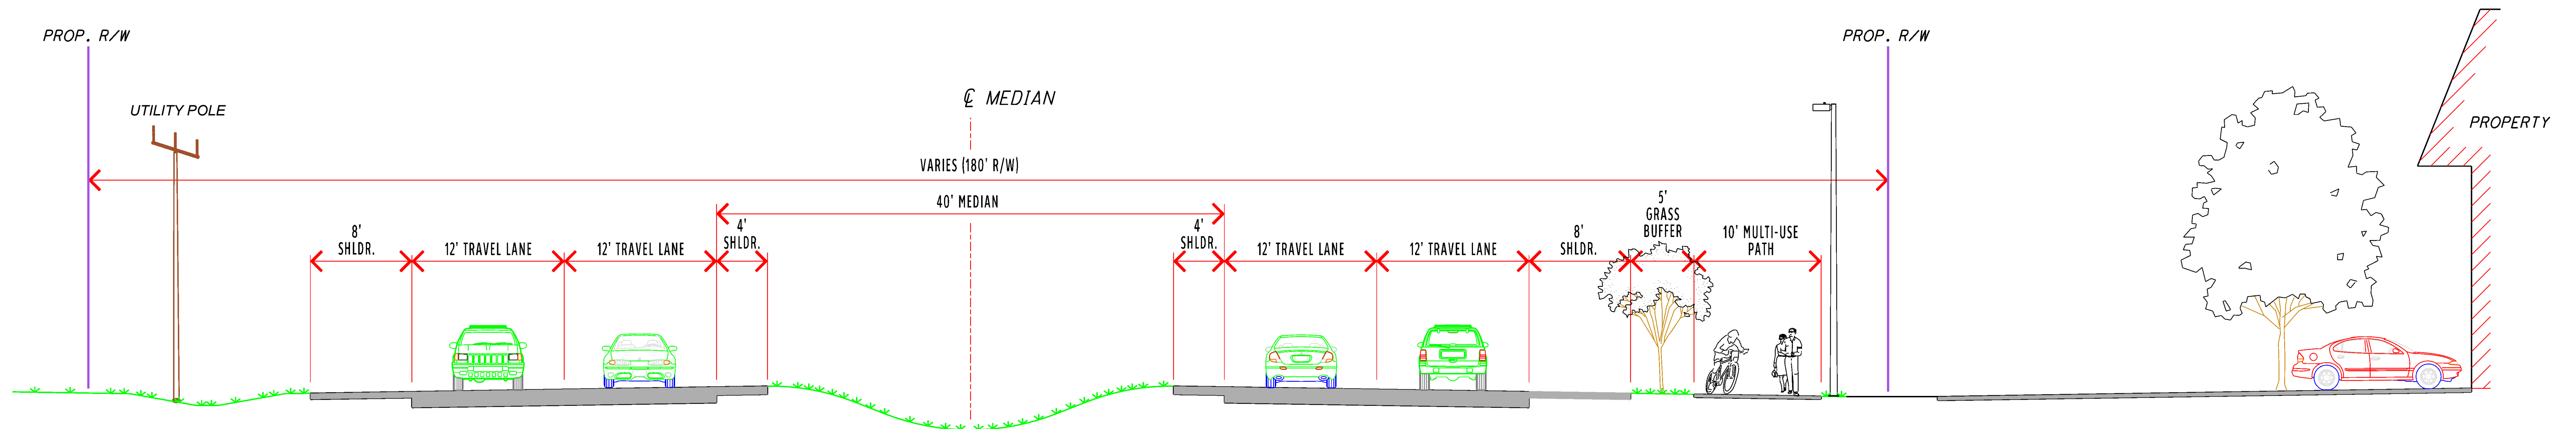

Phase Two - 4 Lanes

(not to scale)

The Pickaway East-West Connector project may be phased due to anticipated traffic need or current funding constraints. At this time, the County intends to purchase all of the right-of-way necessary for the full-build out of the project.