



UNDERGROUND UTILITIES
 CALL
2 WORKING DAYS
BEFORE YOU DIG
 CALL TOLL FREE 800-362-2764
 OHIO UTILITIES PROTECTION SERVICE

County to Determine
 Culvert Diameter
 (12" Minimum)

Approved Materials are:
 -New Reinforced Concrete Pipe
 -New Corrugated Metal Pipe
 (12" Minimum Cover)
 -30#/411 Compacted Fill

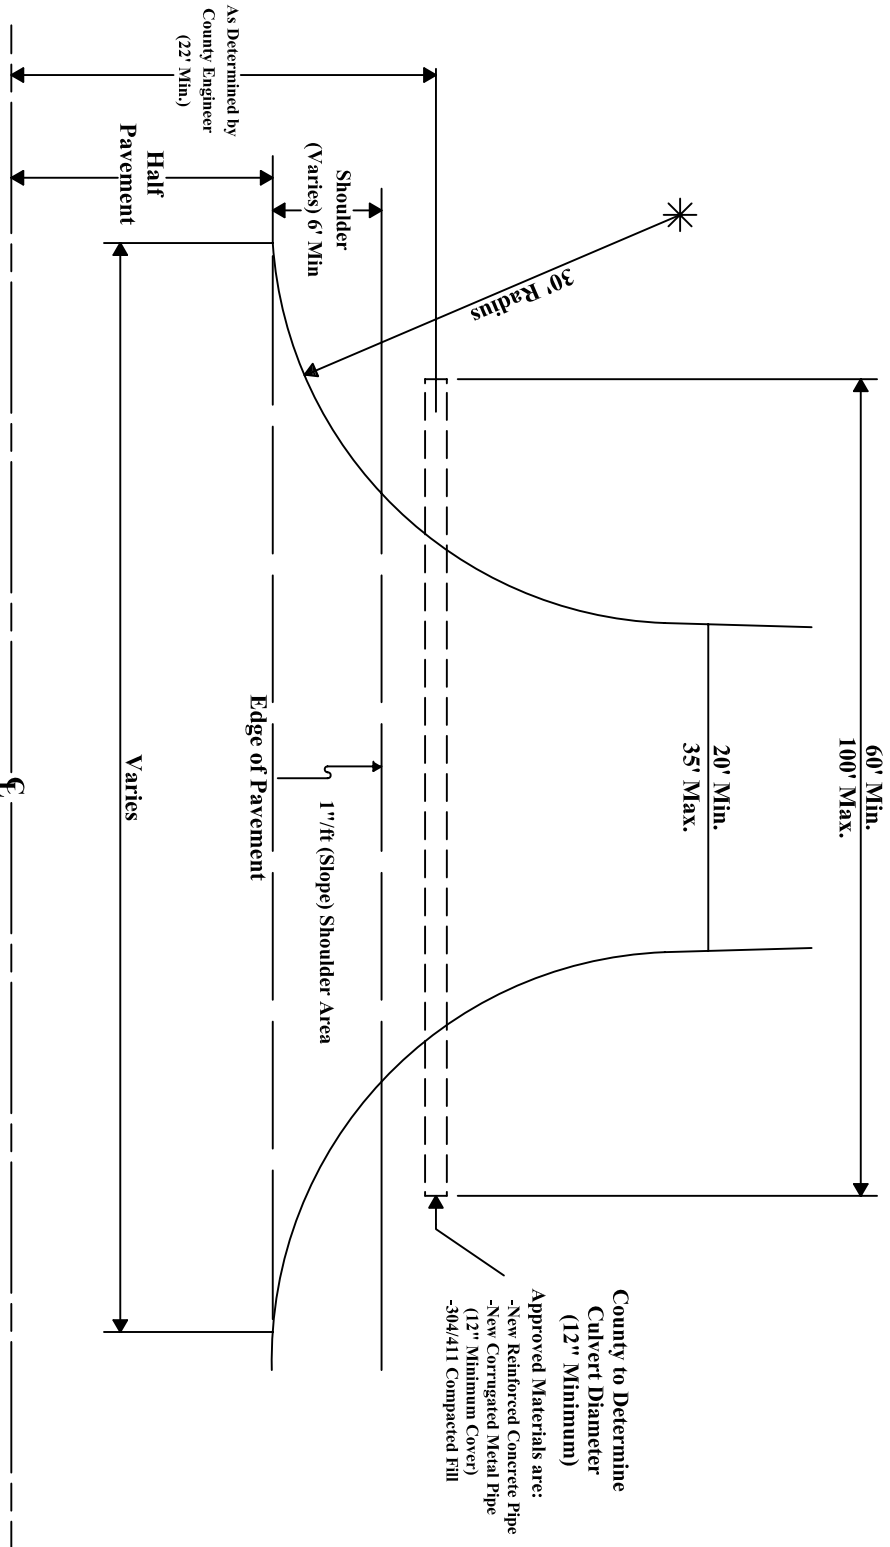

AGRICULTURAL FIELD ACCESS PLAN VIEW

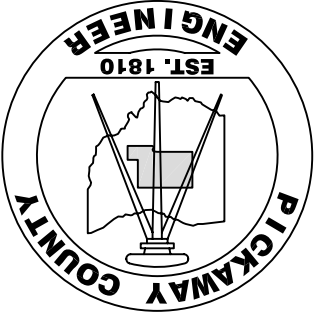

Pickaway County Engineer

Dep. Pickaway County Engineer

Approved:

1/19/06

Revised

**Agriculture
 Field Entrance**