

UNDERGROUND UTILITIES
 CALL
2 WORKING DAYS
BEFORE YOU DIG
 CALL TOLL FREE 800-362-2764
 OHIO UTILITIES PROTECTION SERVICE

Pickaway County Engineer



Dep. Pickaway County Engineer

Approved:

1/19/06

Revised

**Common Access Drive
 Driveway Entrance**

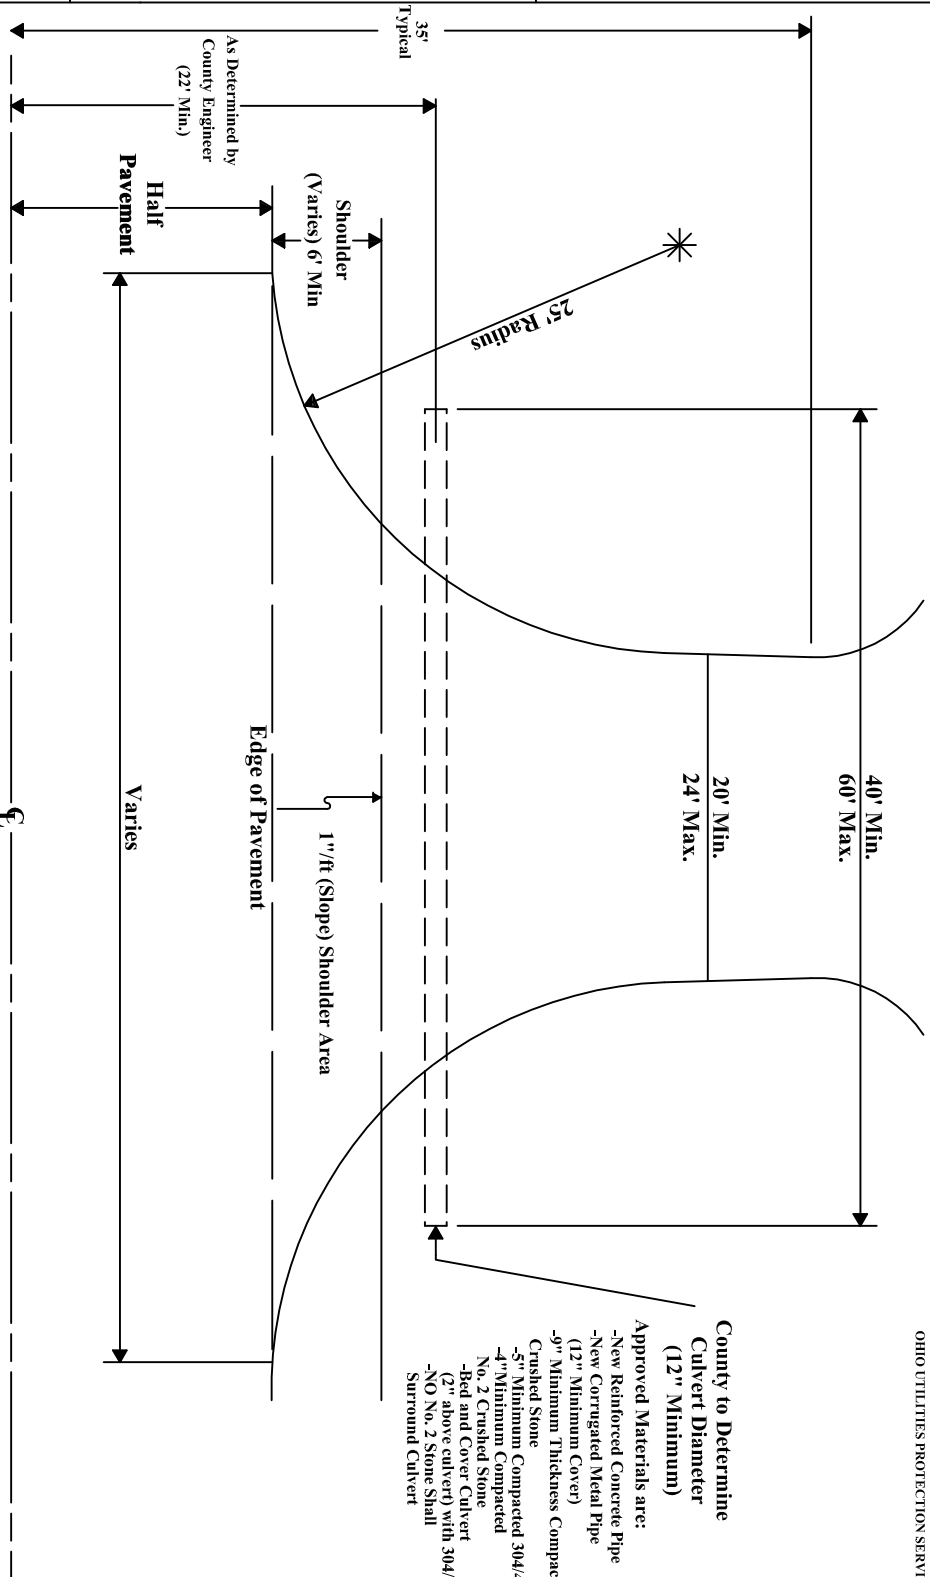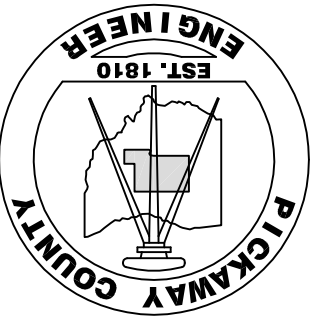

County to Determine Culvert Diameter (12" Minimum)

Approved Materials are:

- New Reinforced Concrete Pipe
- New Corrugated Metal Pipe (12" Minimum Cover)
- 9" Minimum Thickness Compacted Crushed Stone
- 5" Minimum Compacted 304/411
- 4" Minimum Compacted No. 2 Crushed Stone
- Bed and Cover Culvert (2" above culvert) with 304/411
- NO No. 2 Stone Shall Surround Culvert

COMMON ACCESS DRIVE PLAN VIEW