


UNDERGROUND UTILITIES
 CALL
2 WORKING DAYS
BEFORE YOU DIG
 CALL TOLL FREE 800-362-2764
 OHIO UTILITIES PROTECTION SERVICE

County to Determine
 Culvert Diameter
 (12" Minimum)

- Approved Materials are:
- New Reinforced Concrete Pipe
 - New Corrugated Metal Pipe (12" Minimum Cover)
 - 304/411 Compacted Fill

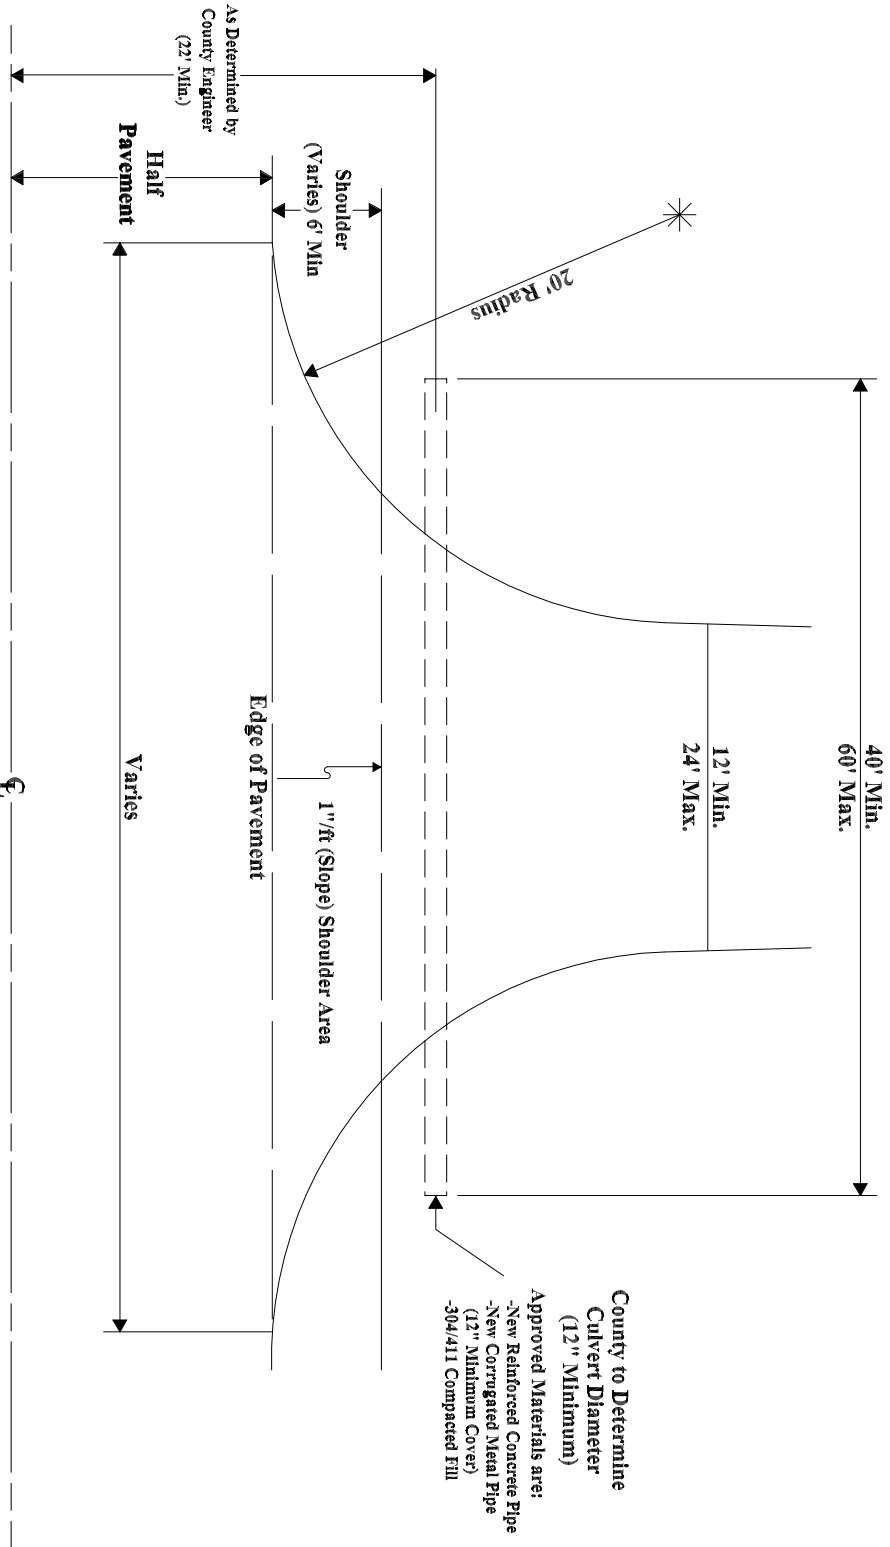

RESIDENTIAL ACCESS PLAN VIEW



Pickaway County Engineer

Dep. Pickaway County Engineer

Approved:

1/19/06

**Residential
 Driveway Entrance**

Revised