

Revised

1/19/06

Approved:

Dep. Pickaway County Engineer


Pickaway County Engineer

Standard Ditch Improvement Section



Note: Contractor shall be responsible for notifying and working with utility companies for relocation of any underground utilities that may be located in the construction area.

Seeding and Mulching as per the latest edition of the Ohio Department of Transportation's Construction and Material Specifications Item 659 - Seeding and Mulching.

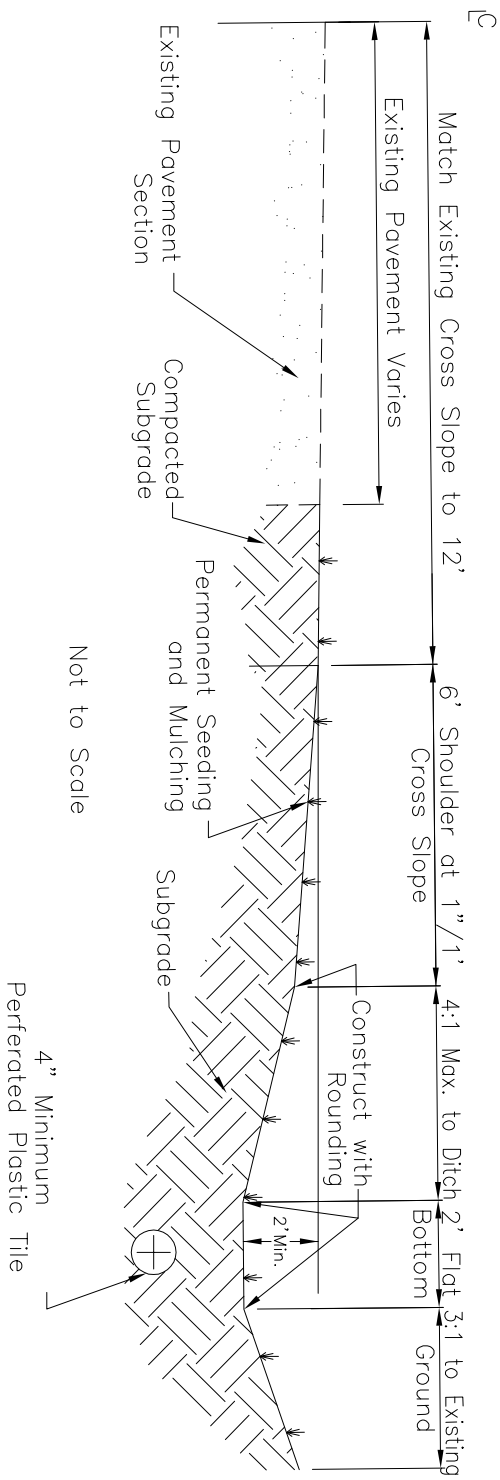

STANDARD DITCH IMPROVEMENT SECTION

UNDERGROUND UTILITIES
 CALL
2 WORKING DAYS
BEFORE YOU DIG
 CALL TOLL FREE 800-362-2764
 OHIO UTILITIES PROTECTION SERVICE